


MOTHER OF MILLIONS FOUNDATION (MILVIA)

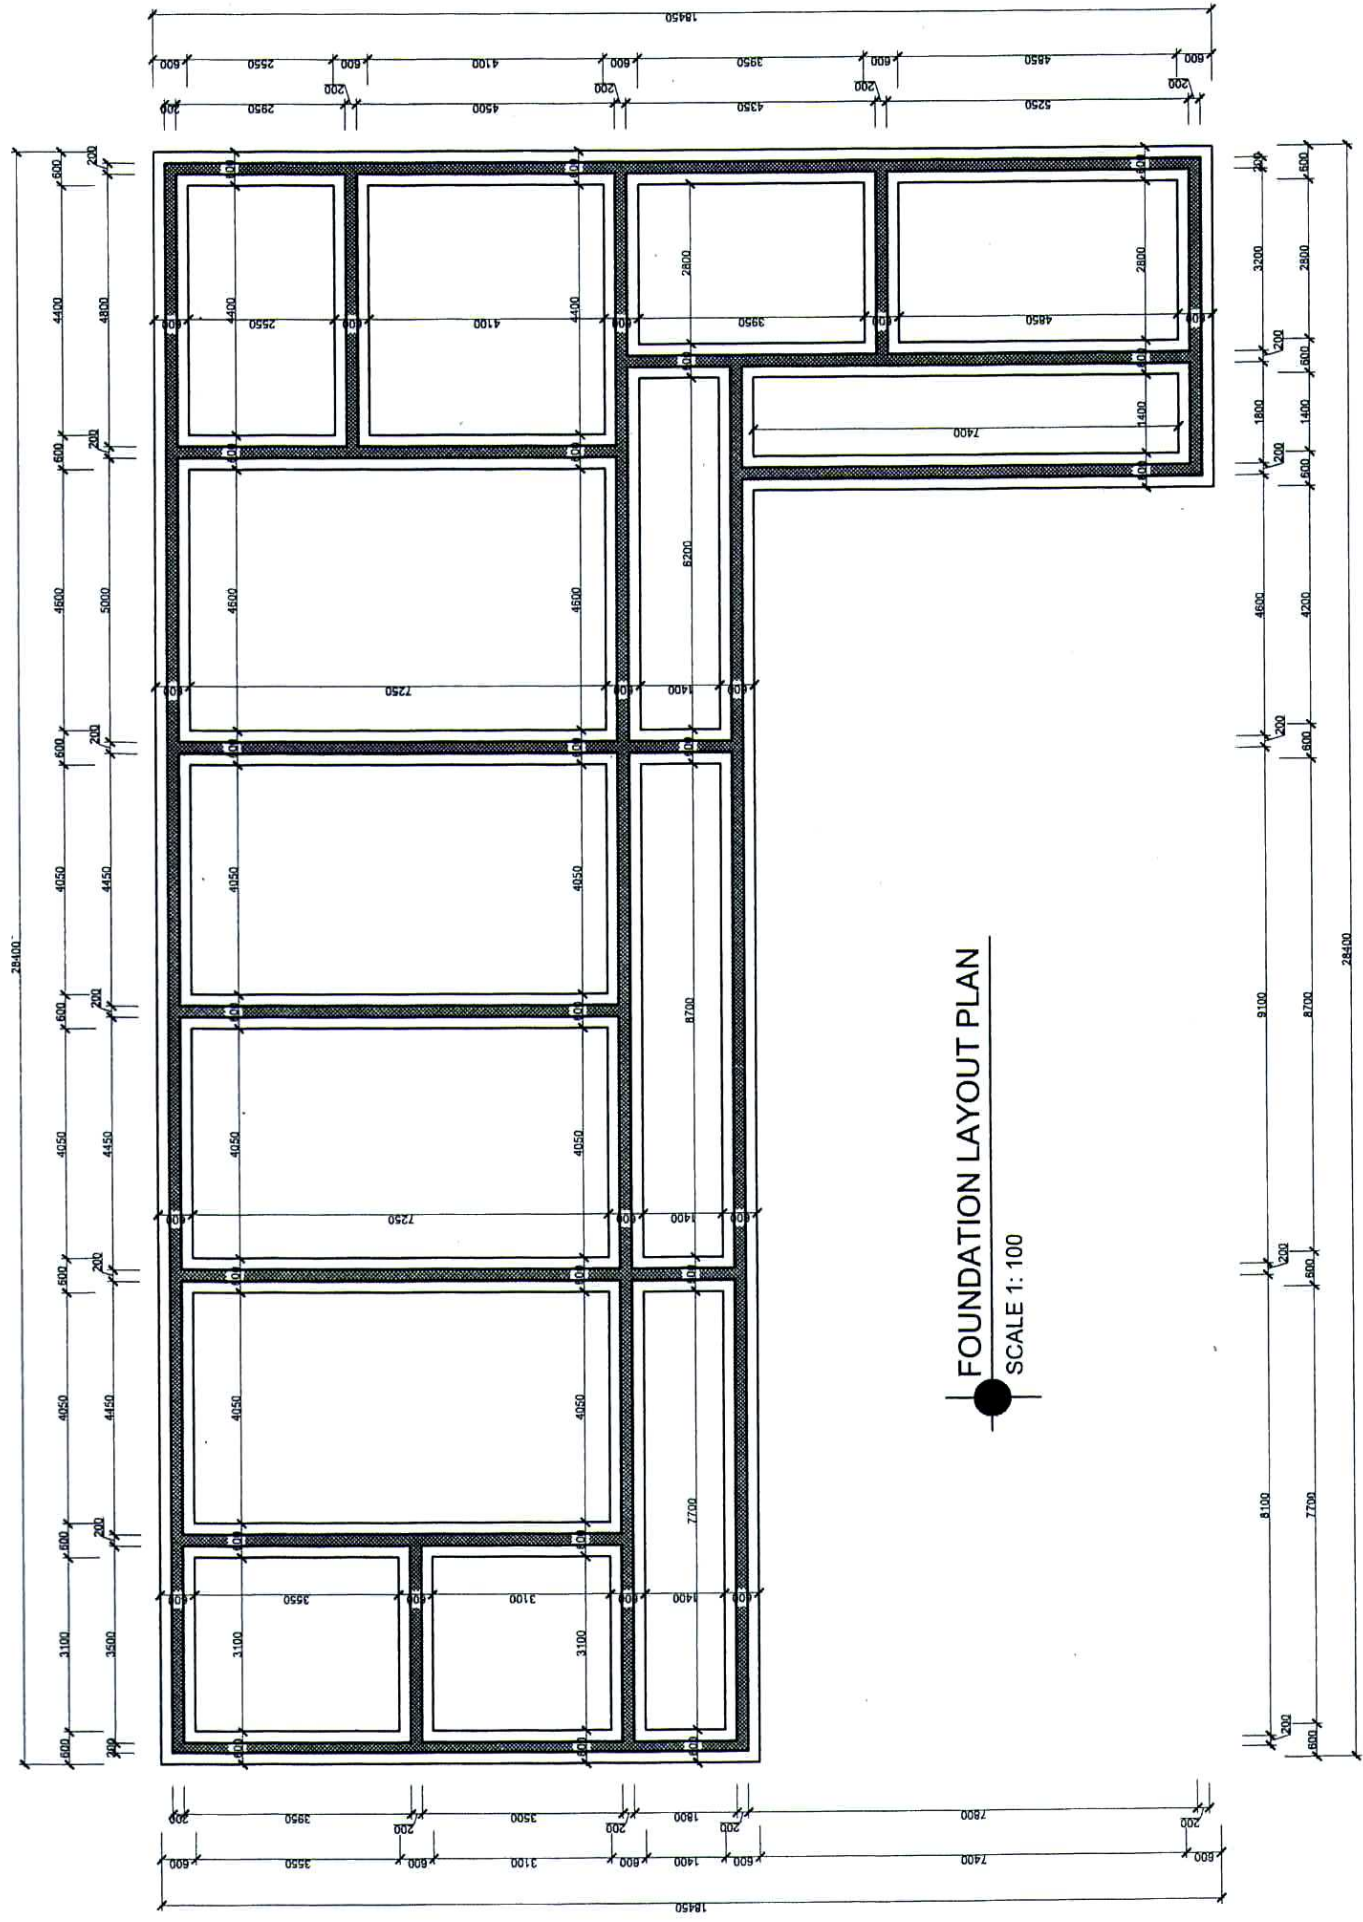

FOUNDATION LAYOUT PLAN
SCALE 1: 100

